




VISTA LATERAL  
ESCALA:1/75

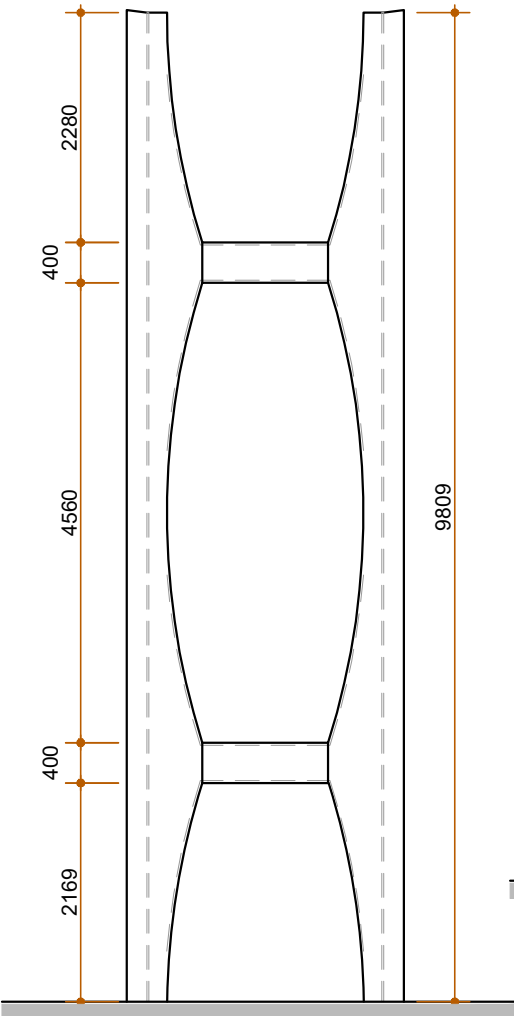


PILARES 01 E 02

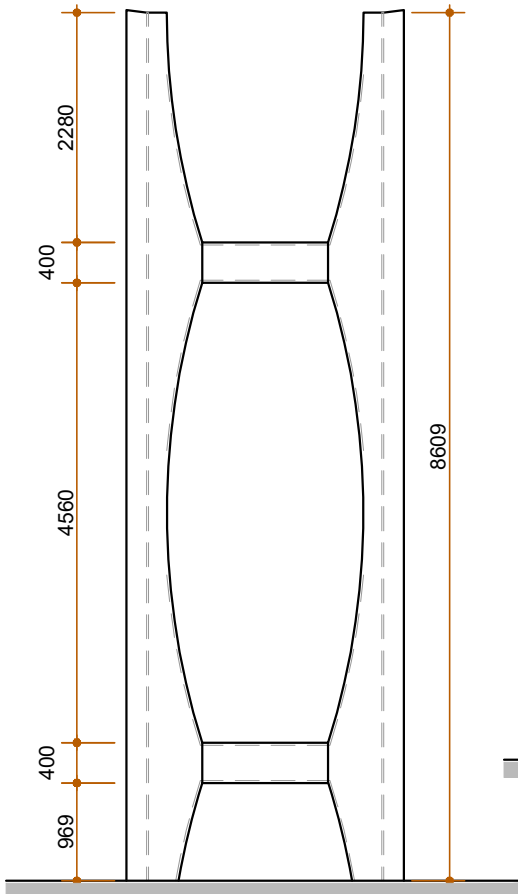


PILARE 03

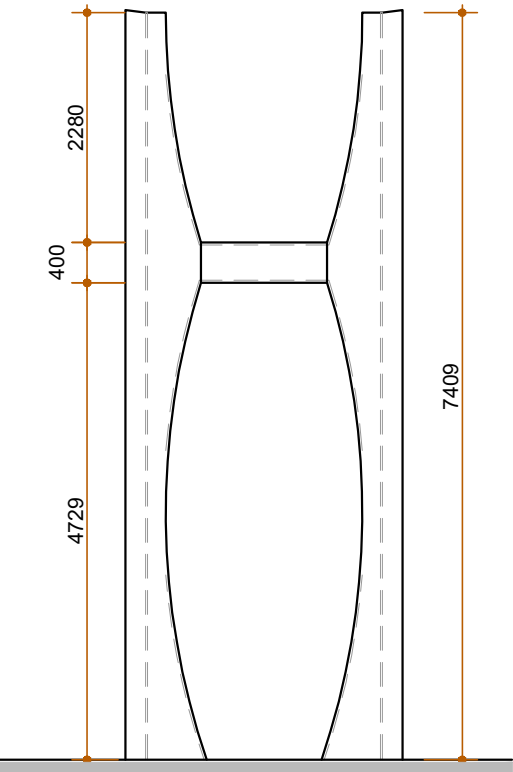


PILAR 04

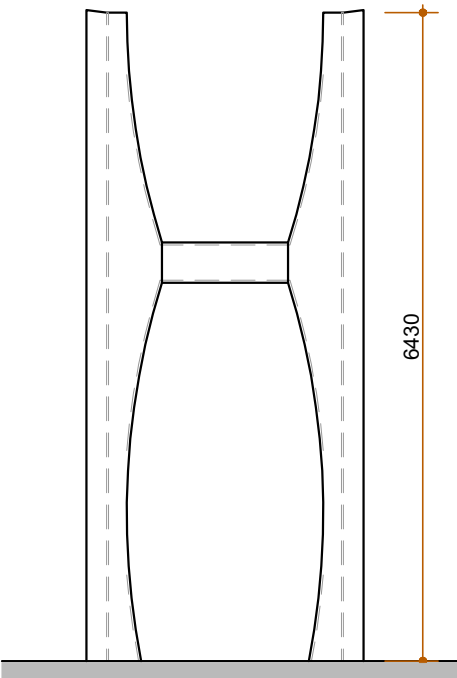


PILAR 05

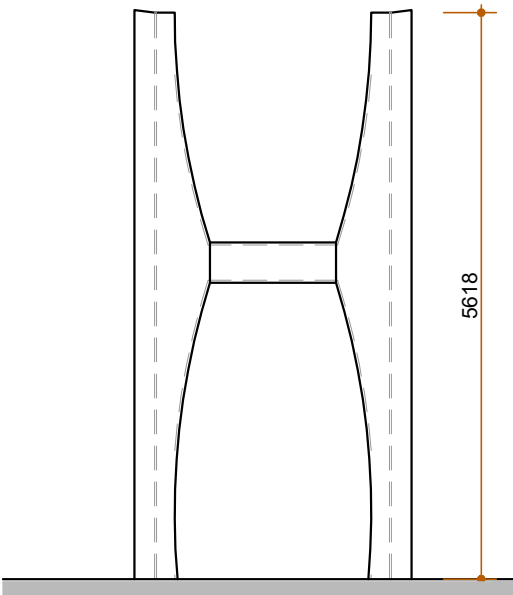


PILARES 06;07;08;09;10 E 11

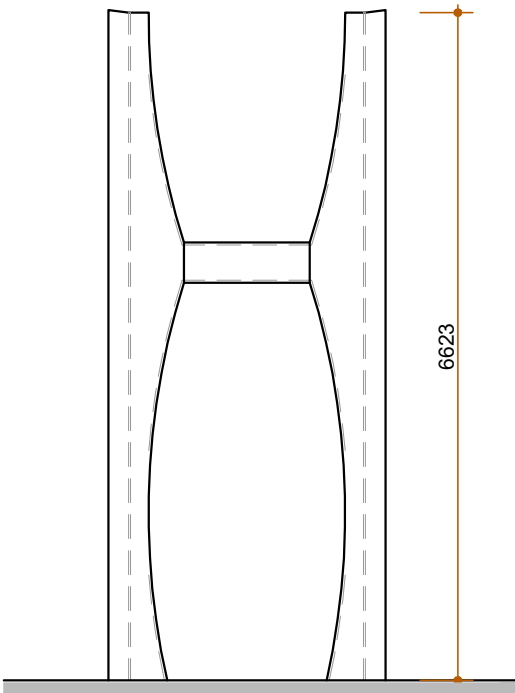

PILAR 12

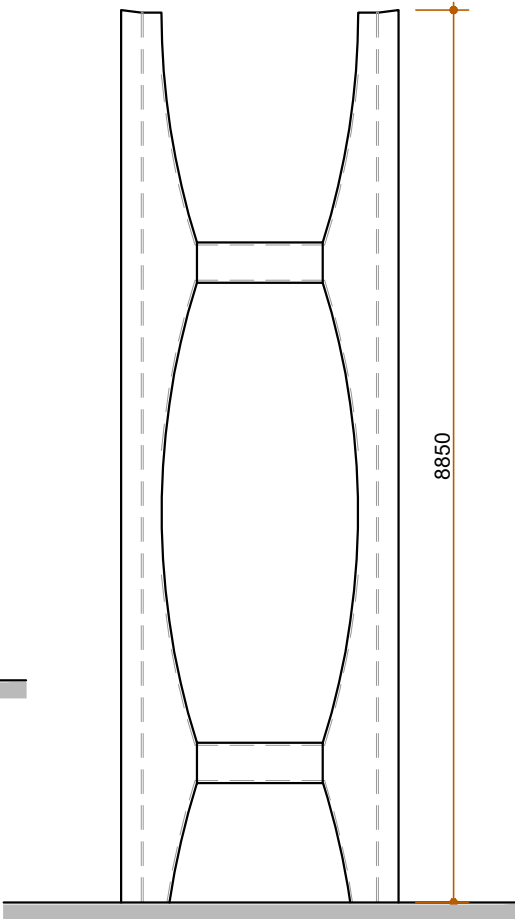


PILAR 13

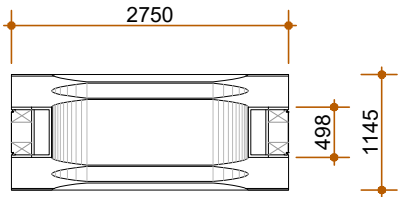

PLANTA BAIXA  
ESCALA:1/75

VISTAS FRONTAIS  
ESCALA:1/75

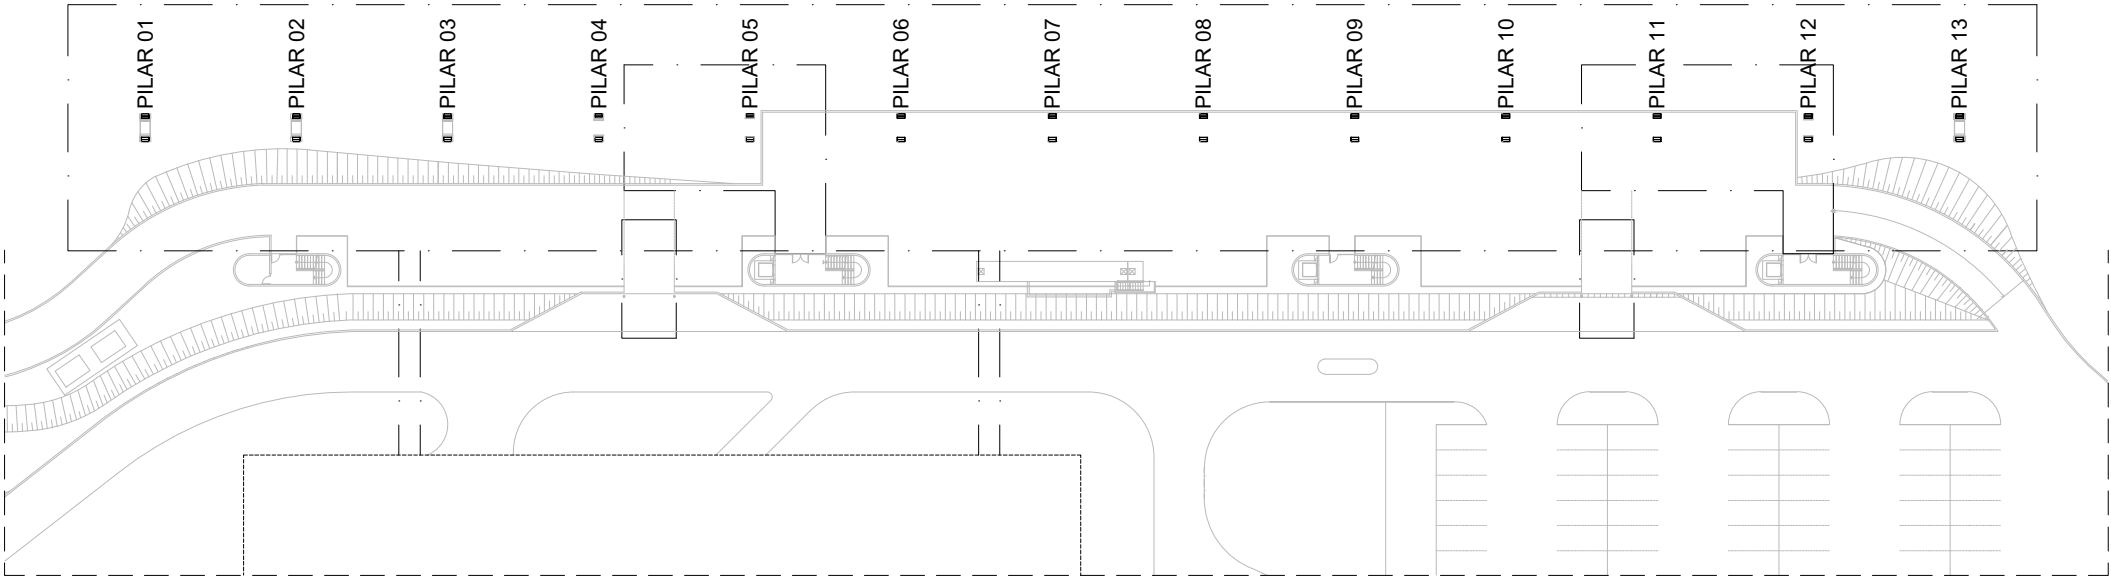

PLANTA BAIXA - GARAGEM  
ESCALA:1/750

QUANTITATIVO - ÁREA DE PINTURA			
Parte	Quant.	Área (m²)	
		Unid.	Total
Pilar 01e 02	2	39,20	78.40
Pilar 03	1	34,44	34.44
Pilar 04	1	27,88	27.88
Pilar 05	1	23,42	23.42
Pilar 06 a 11	6	20,42	122.52
Pilar 12	1	24,22	24.22
Pilar 13	1	35,32	35.32
Total			346.20



PODER JUDICIÁRIO FEDERAL  
**TRIBUNAL REGIONAL ELEITORAL DA BAHIA**  
SECRETARIA DE GESTÃO DE SERVIÇOS  
COORDENADORIA DE OBRAS E MANUTENÇÃO PREDIAL  
SEÇÃO DE PROJETOS E OBRAS

REFORMA TRE ANEXO II

PILARES PRINCIPAIS - PRÉDIO

ESCALA: 1/75      DATA: MAIO / 2021      COTAS EM MM      DESENHO: ADRIANO LEITE

PRANCHA

17